

GENERAL NOTES

- The Contractor is responsible for the correct setting out of the buildings and all external and internal walls with particular reference to boundaries, building lines and setting out points.
- The Contractor is to verify all levels, heights and dimensions on site and to check these against the drawing before putting any work in hand.
- The Contractor is to locate and identify existing services on the site and to protect these from damage throughout the duration of the contract.
- The Contractor is referred to the Standard Guidelines for Quality Control issued by this office for all minimum requirements for workmanship and materials. This document is to be used in conjunction with this drawing.
- Any errors, discrepancies or omissions are to be reported to the Architect immediately.
- Contractor is to build in Approved D.P.C.'s, whether or not these are shown on drawings, to all external walls at each floor, beam or parapet level and to all windows, doors, gables or other openings in external walls. Quality walls to have stopped D.P.C.'s.
- Any queries arising from all the above must be reported to the Architects for clarification before any work is put in hand.
- Do not scale this drawing; refer to figured dimensions only.

REVISIONS

REV.	NAME	DATE	DESCRIPTION
A	NW	20170719	ISSUED FOR INFORMATION
B	NW	20190117	SHOPS UPDATED AS PER CURRENT LEASING SCHEDULE FOR SHOPS: 69, 104, 89, 150, 149, 154, 89, 1A & 125
C	NW	20210916	ROOTS BUTCHER AREA UPDATED SPORTSCENE UPDATED
D	NW	20211102	SHOP NAMES UPDATED AS PER LEASING SCHEDULE
E	NW	20220210	SHOP NAMES UPDATED AS PER TENANT CHANGES ON SITE

KEY PLAN

ARCHITECTS

BATLEY PARTNERS
 ALBURY OFFICE PARK BLOCK 6,
 6 ALBURY CRESCENT, CNR. JAN SMUTS,
 DUNDEE WEST, JOHANNESBURG, 2196
 PO BOX 52985, SANDOWN, 2152 SOUTH AFRICA
 T: +27 10 007 1179
 W: www.batleypartners.com
 E: info@batleypartners.com
 JOHANNESBURG
 52091
 620041
 ABU/DWAH
 Company Reg: 2010/0212003/07

PROJECT TITLE

PROPOSED NEW UPGRADE AND REDEVELOPMENT OF EXISTING SHOPPING MALL

CLIENT



DRAWING TITLE

GROUND FLOOR PLAN LEASING PLAN

DRAWING DESCRIPTION

OVERALL PLAN SITE AND LAYOUT PLAN


SCALE:	1:1000
DATE:	20170719
DRAWN	INITIAL NW
CHECKED	SIGNATURE NW DATE 20170719
APPROVED	SIGNATURE NW DATE 20170719
ISSUED	INITIAL NW DATE 20170719

PROJECT NO. DRAWING NO. REVISION


0232	08.1000	E
-------------	----------------	----------

FIRST FLOOR CINEMA COMPLEX

FIRST FLOOR CENTRE MANAGEMENT PLAN

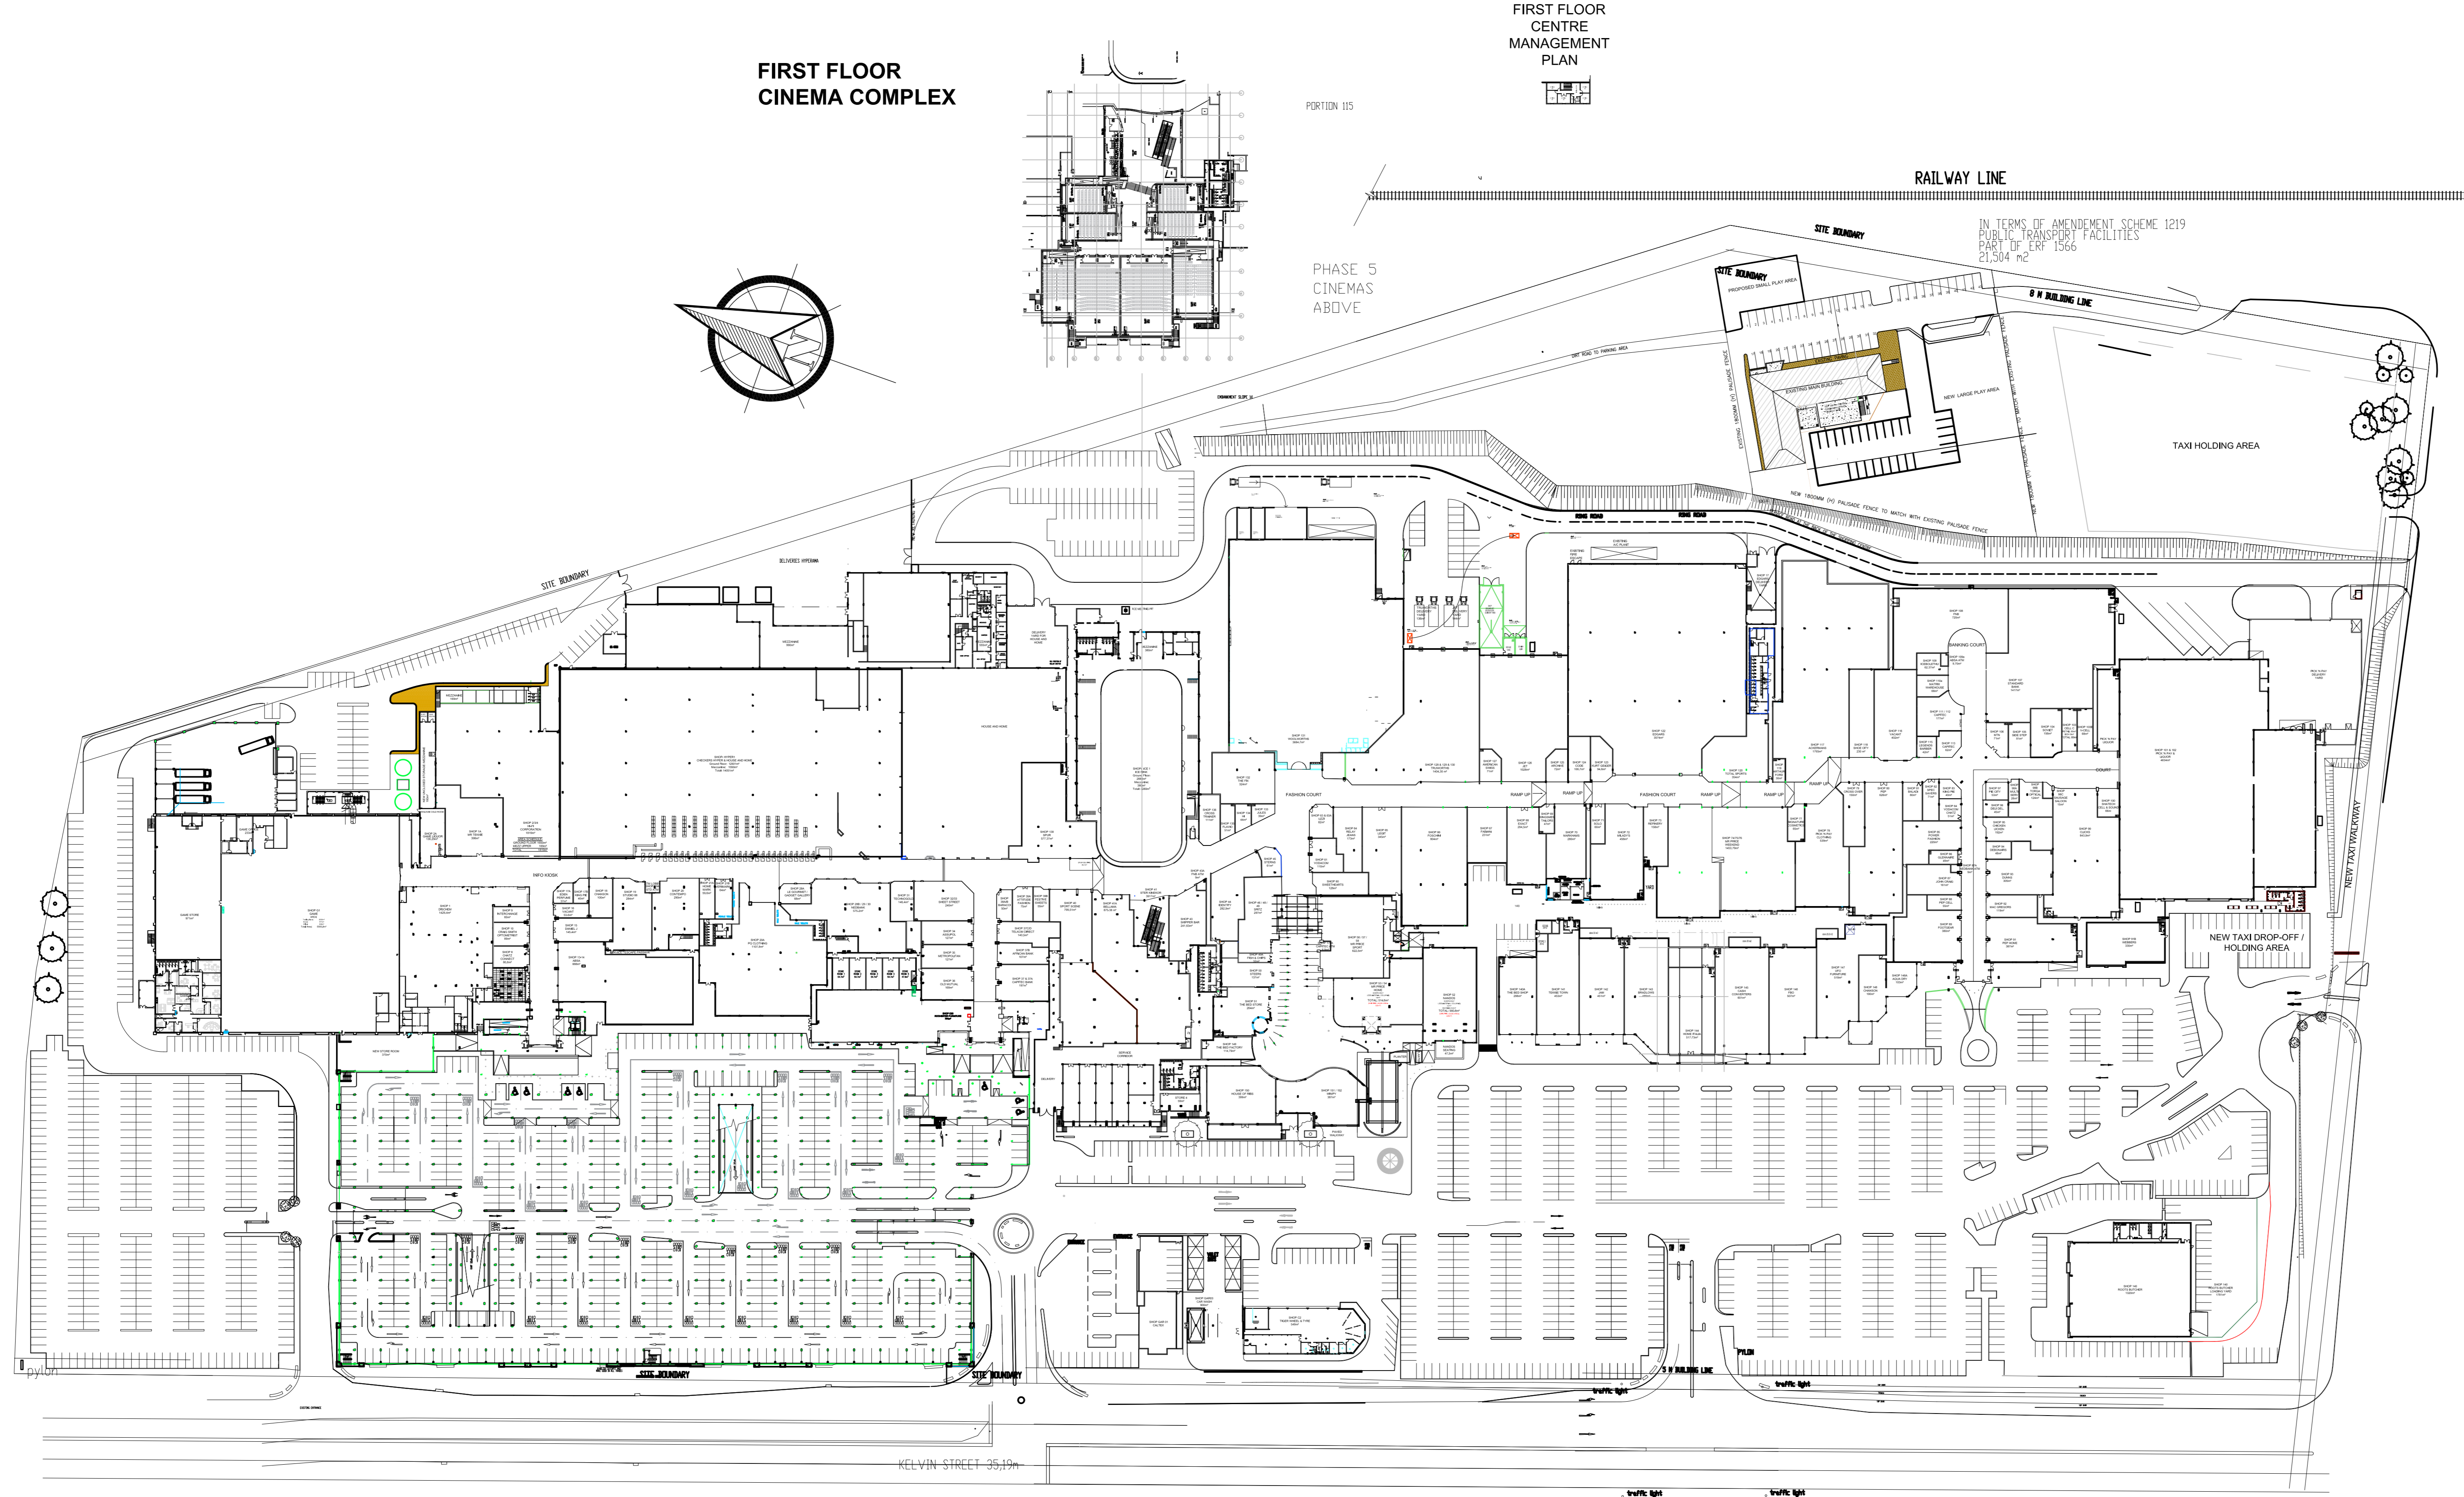

GROUND FLOOR PLAN
SCALE 1:1000

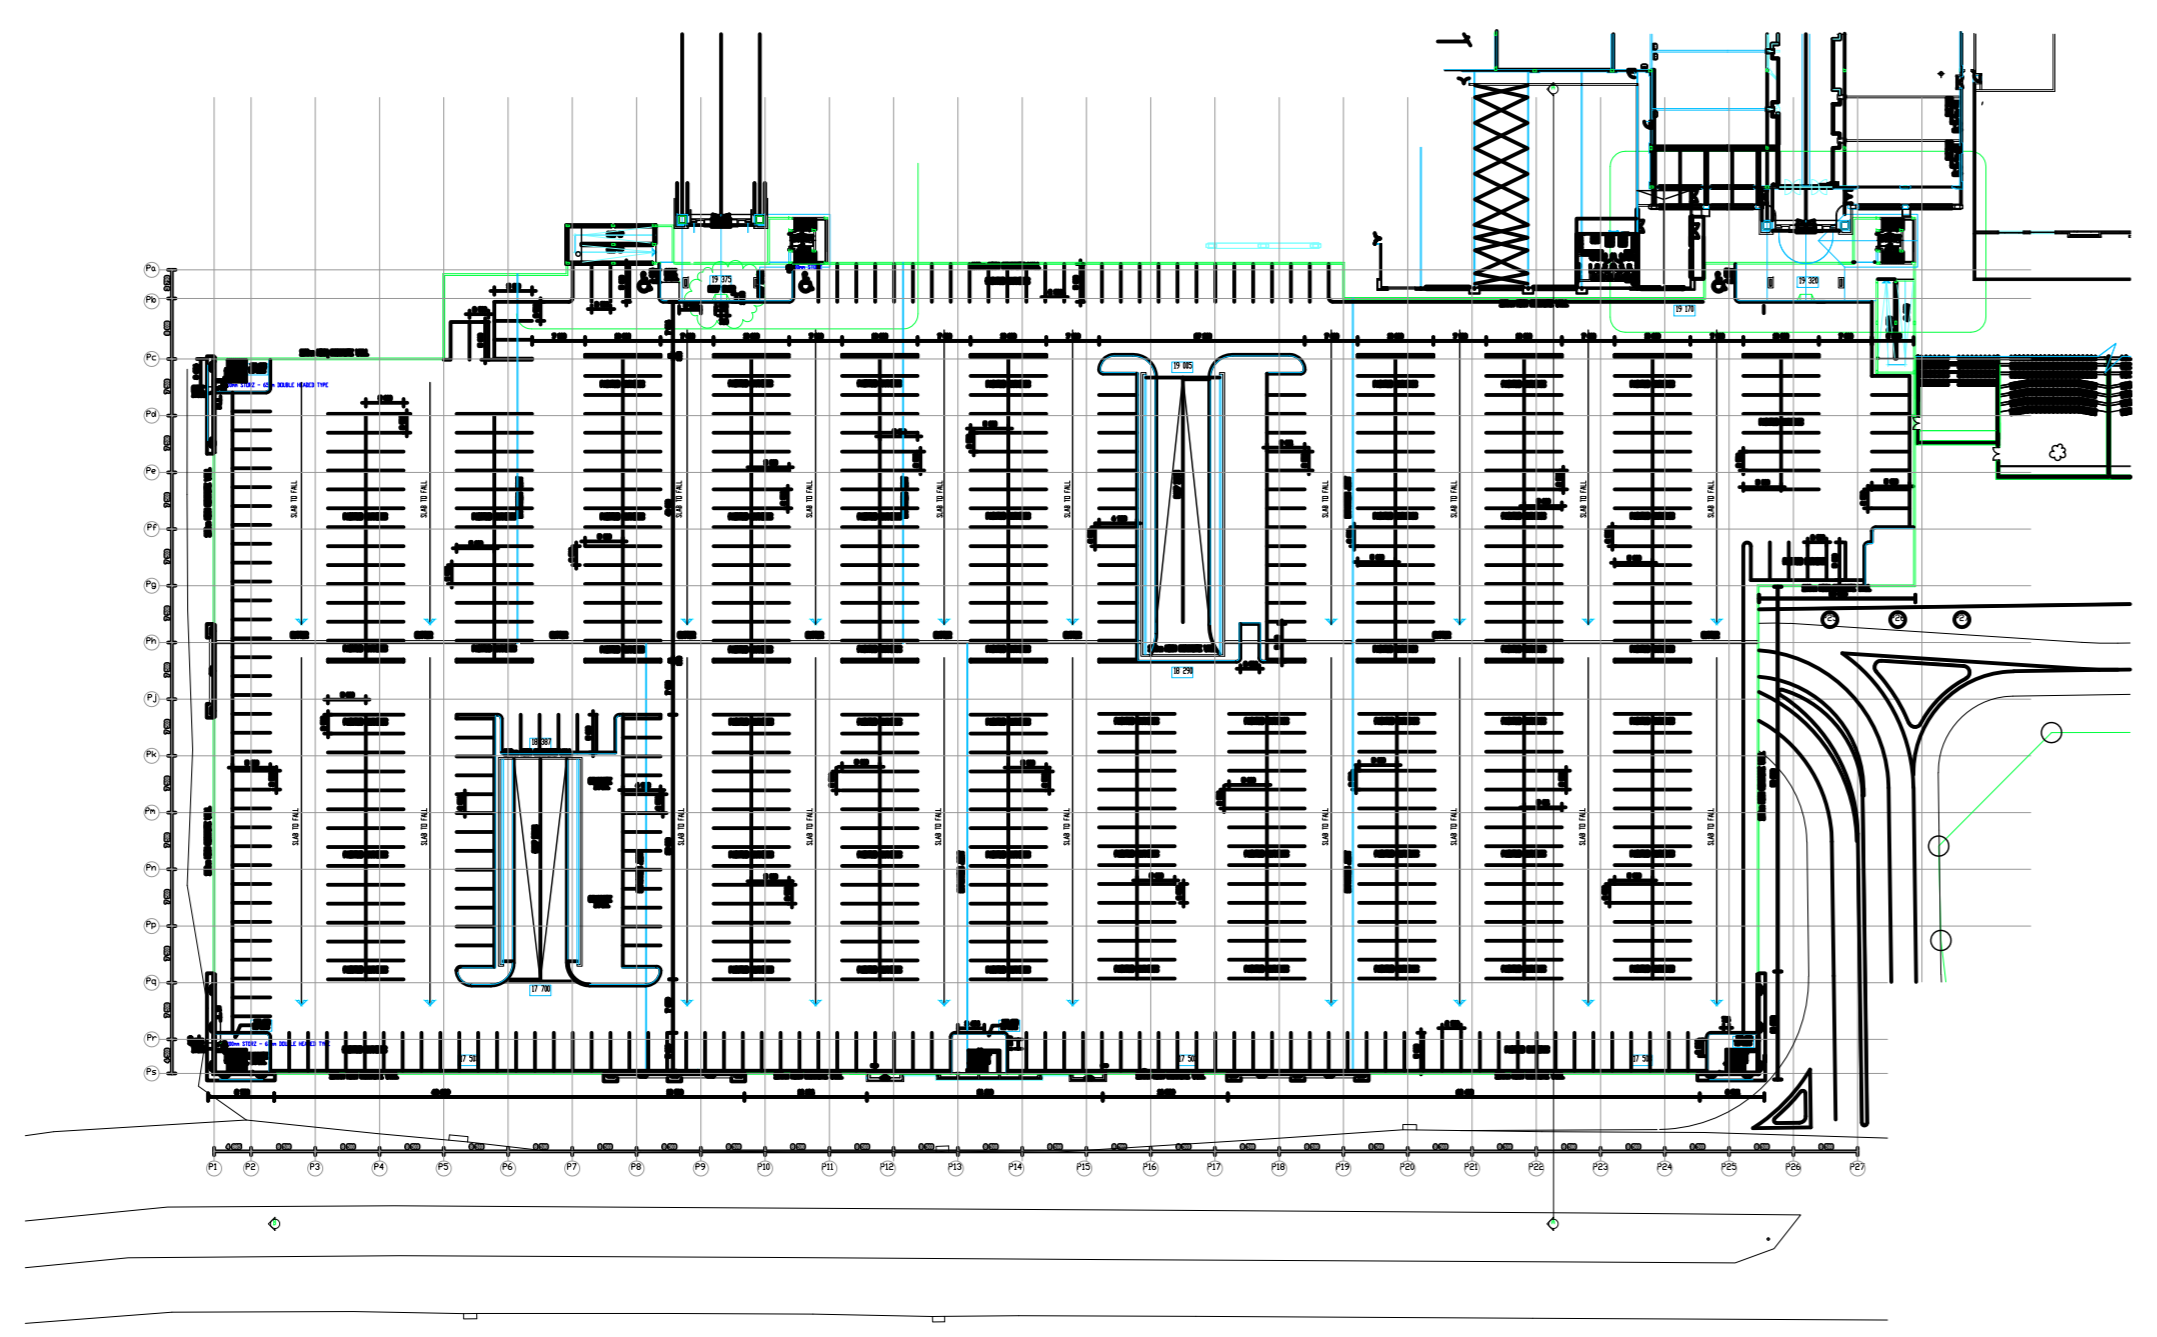

FIRST FLOOR PLAN (PARKING DECK)
SCALE 1:1000